



Technical drawing of a wall section showing a fire-resistant partition. The drawing includes dimensions: 278 (height), 200 (width of the partition), and 278 (height of the side walls). The partition is labeled "Extintores" and contains five fire extinguishers. The drawing also shows the structural details of the wall and the fire-resistant partition.


VISTA FRONTAL
ESCALA 1/25

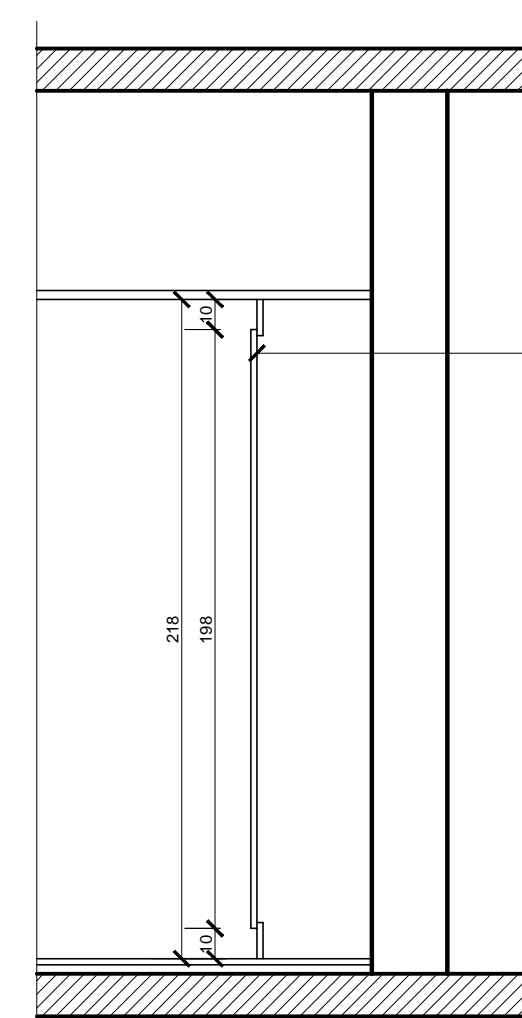


CORTE A
ESCALA 1/25

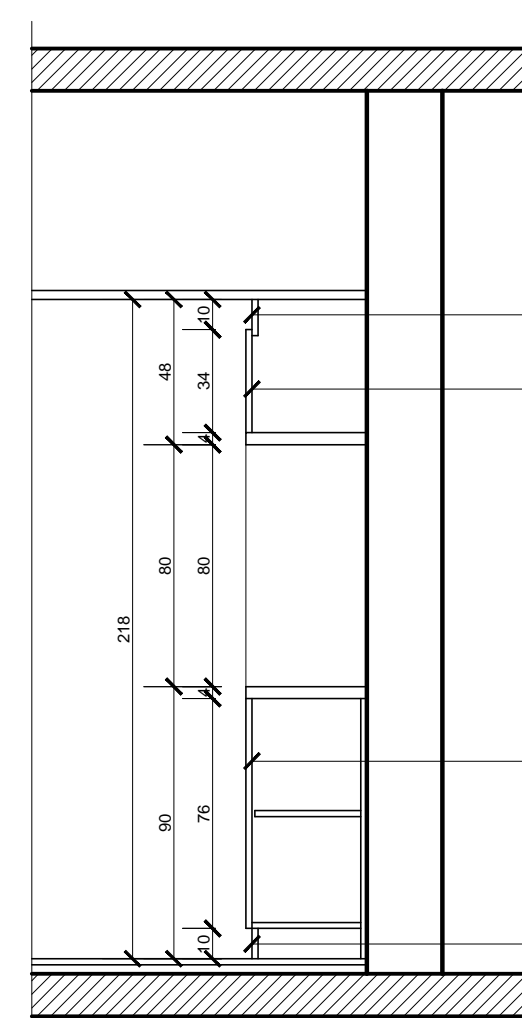


CORTE BB
ESCALA 1/25

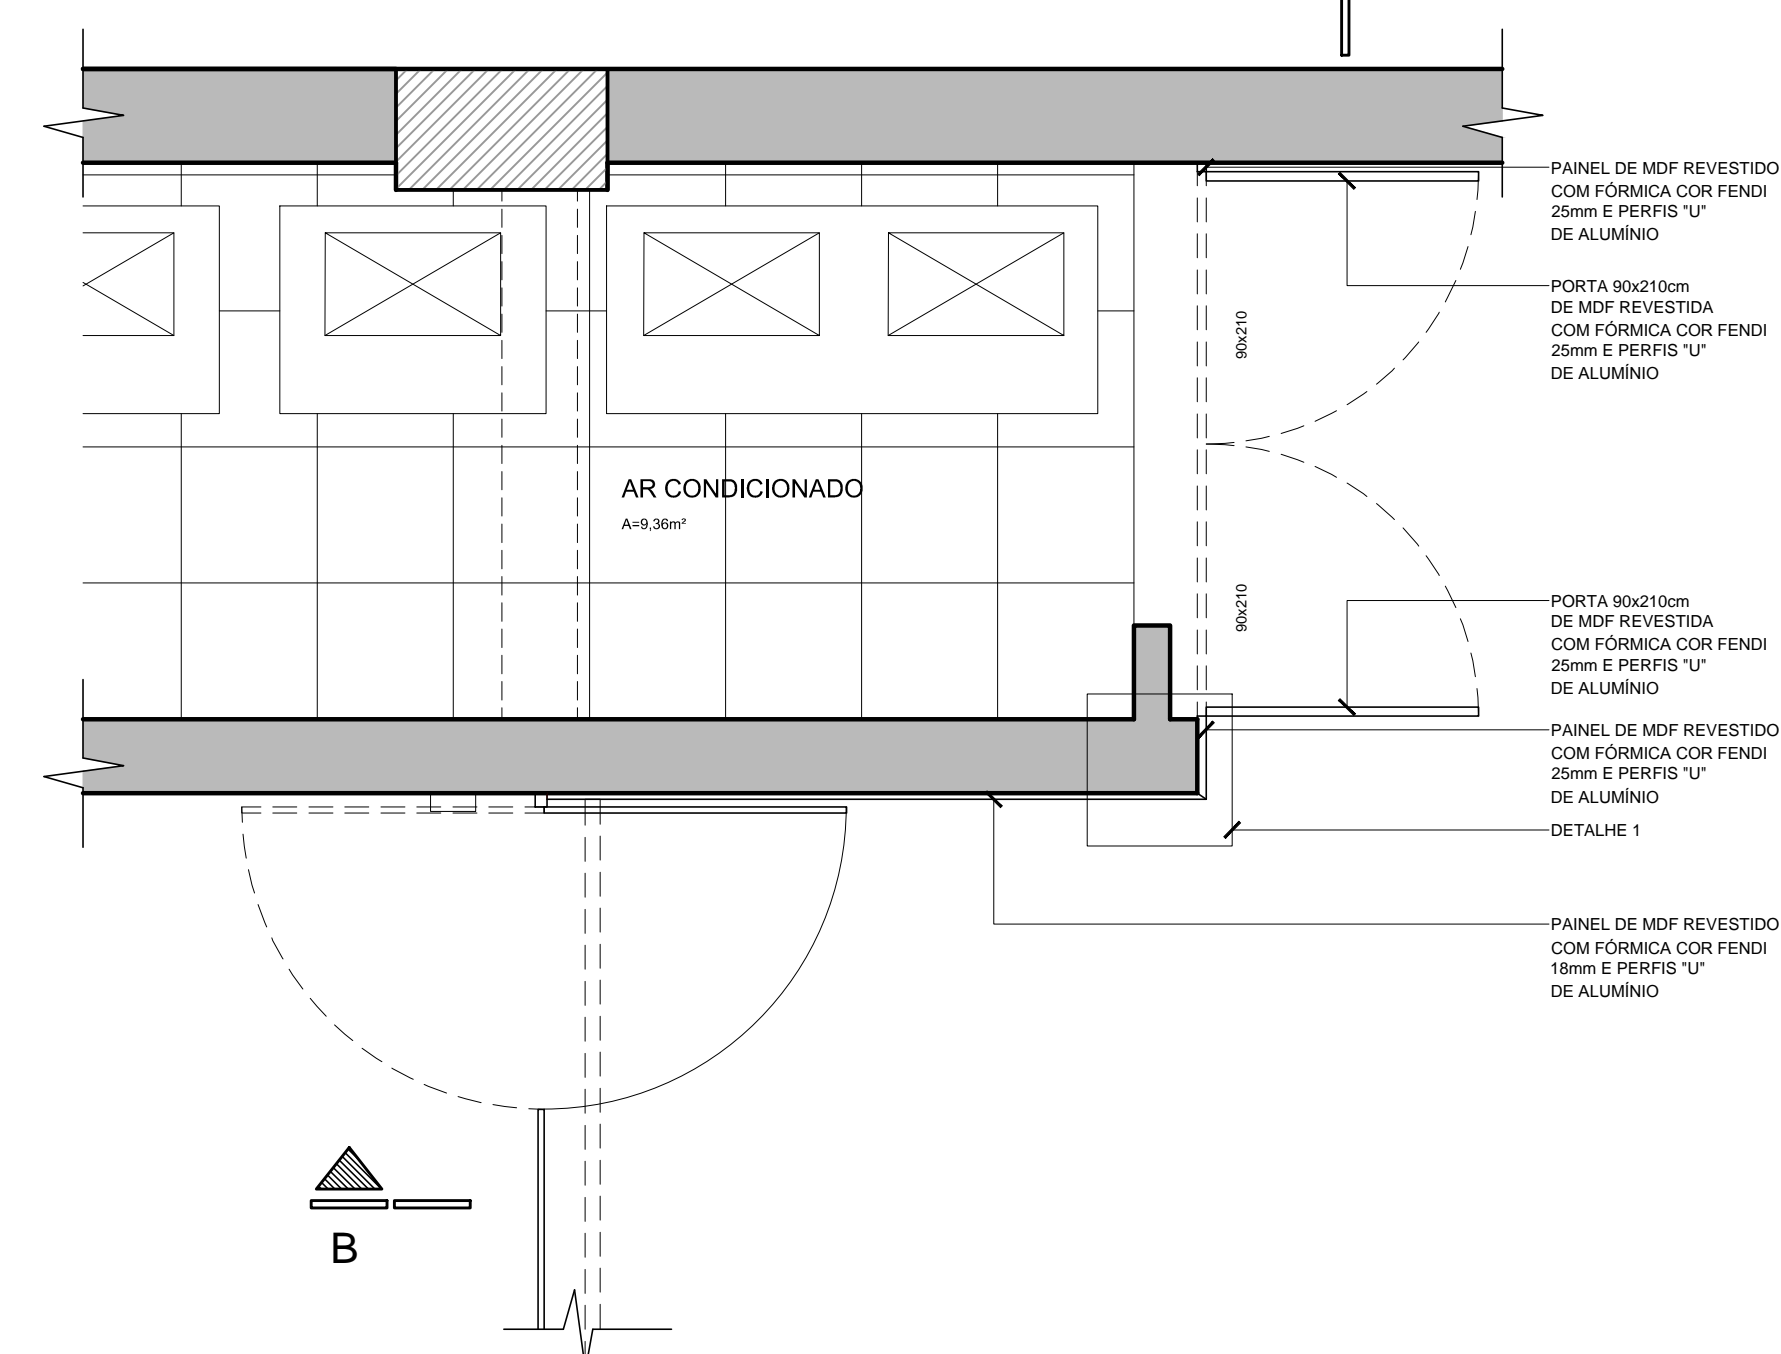


PLANTA BAIXA
ESCALA 1/25

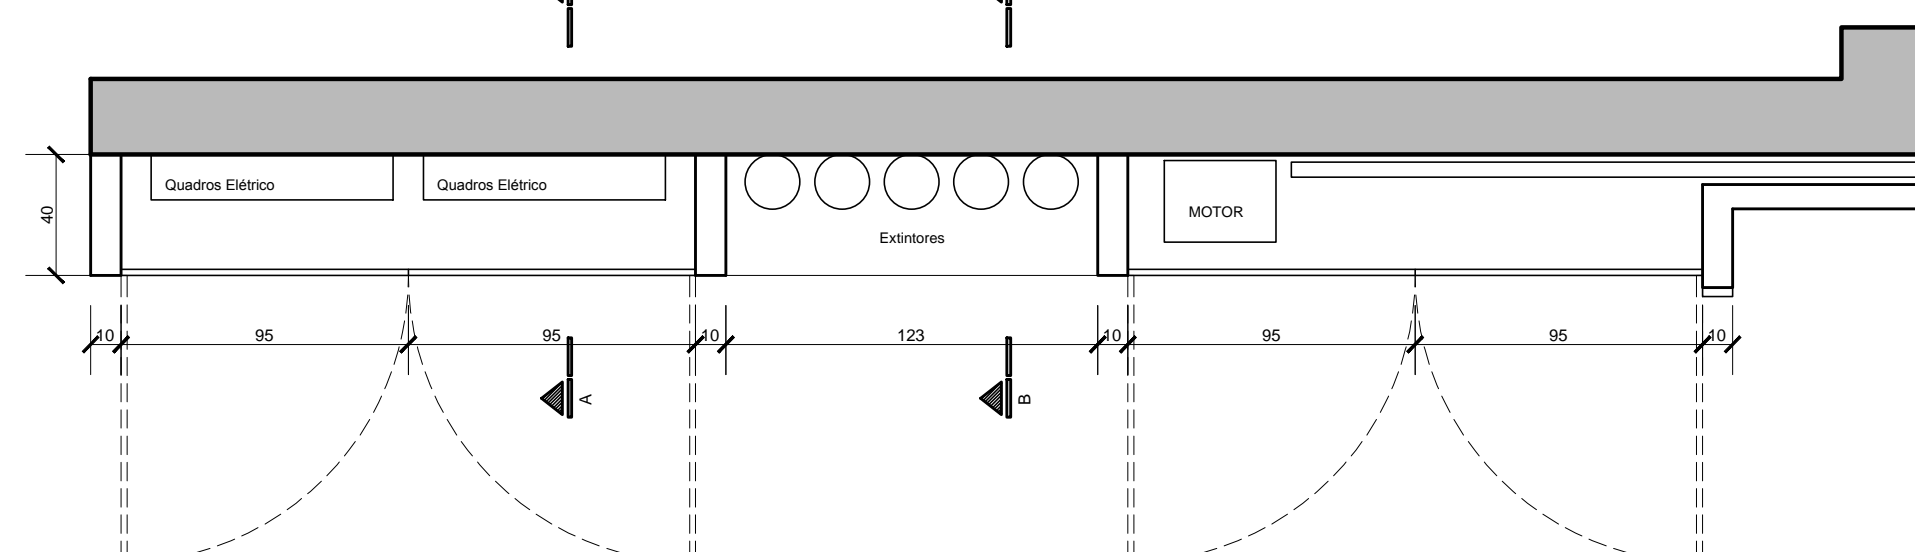


PLANTA BAIXA NÍVEL 120cm
ESCALA 1/25

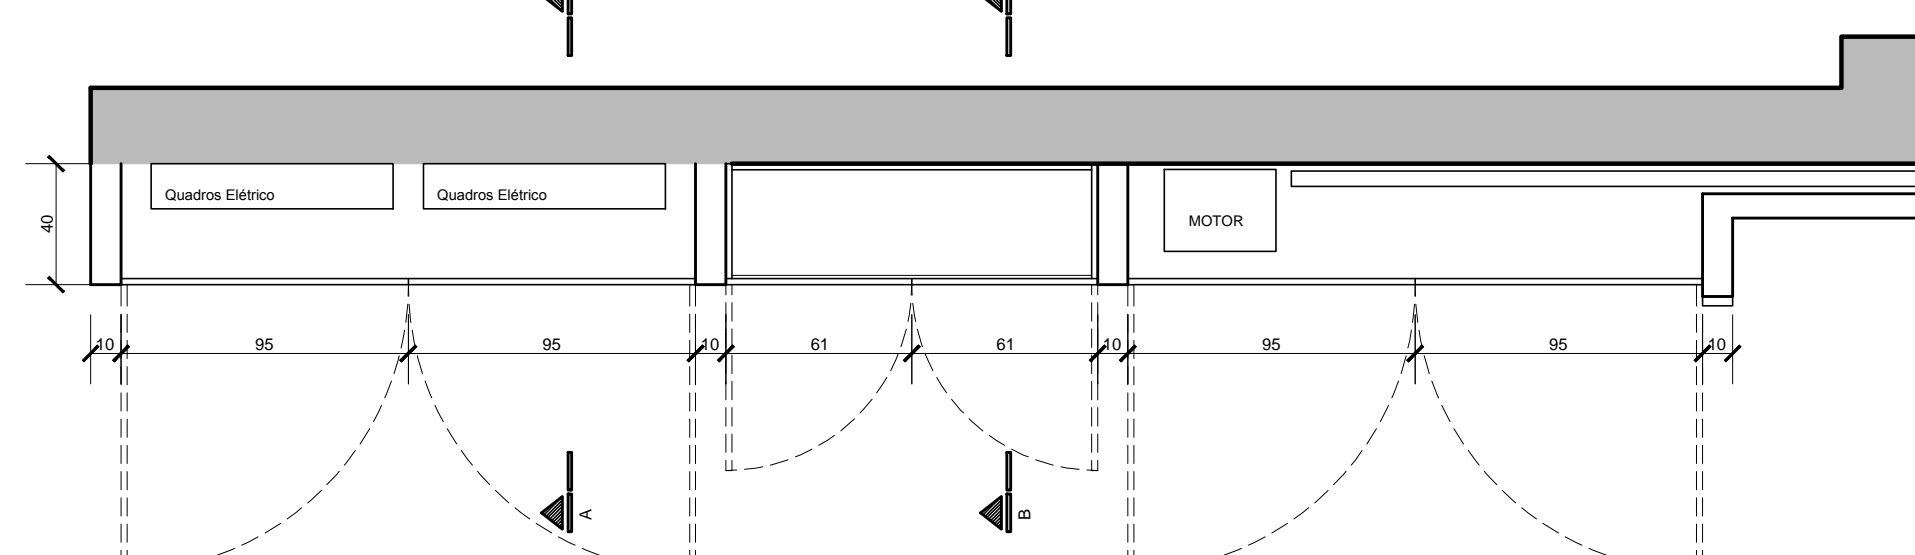


PLANTA BAIXA NÍVEL 60cm
ESCALA 1/25

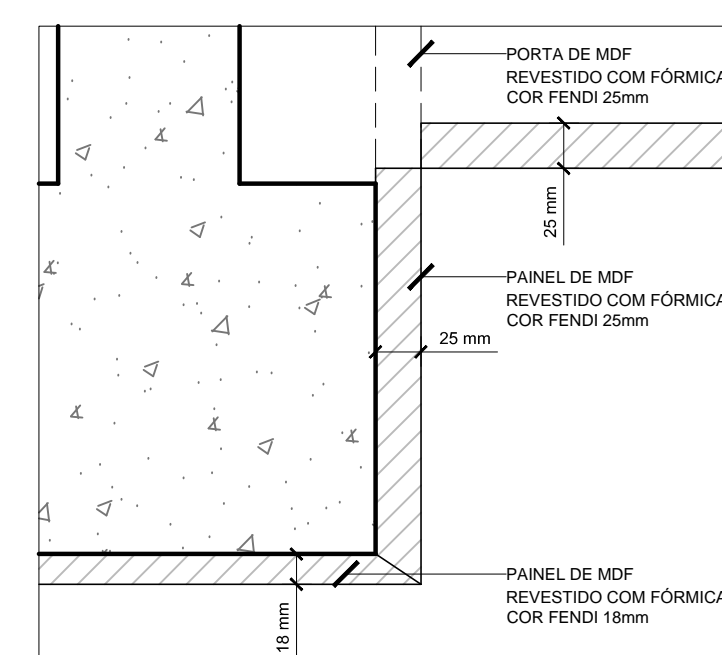


DETALHE 1
ESCALA 1/5

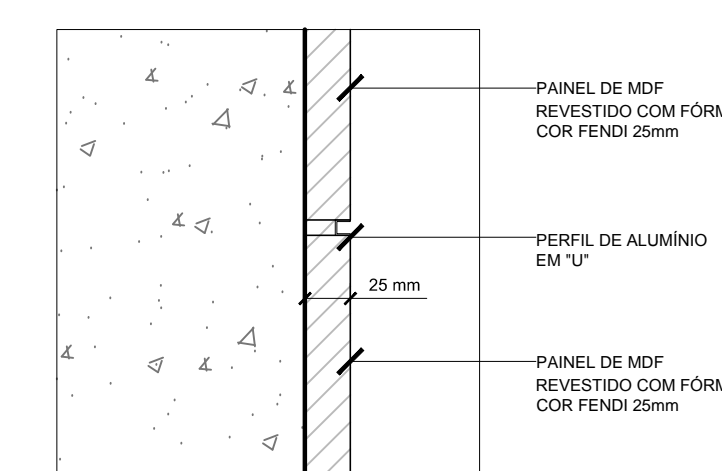

DETALHE 2
ESCALA 1/5

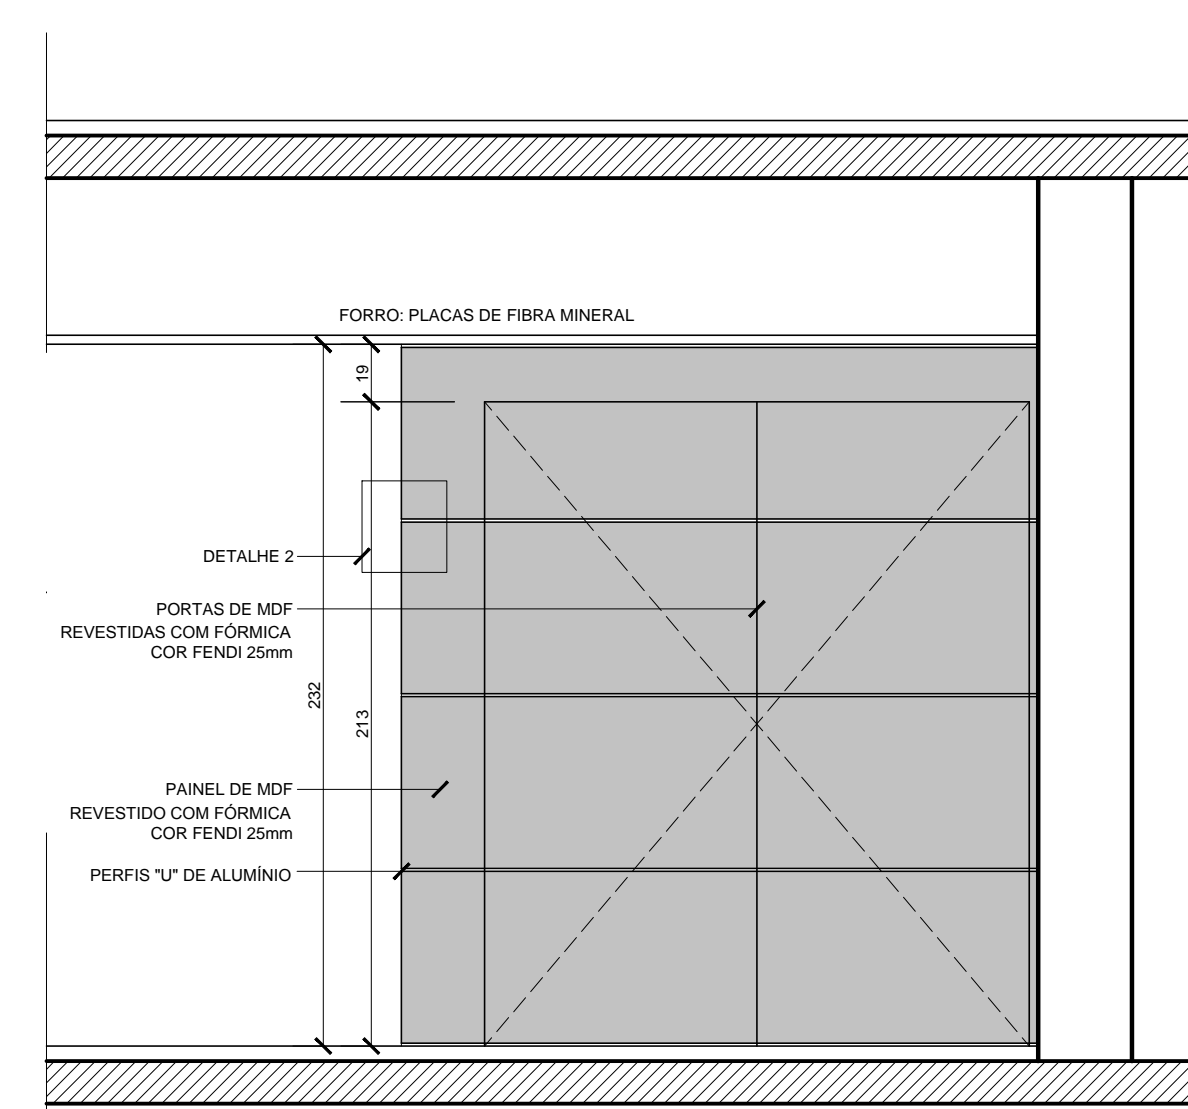


CORTE AA
ESCALA 1/25

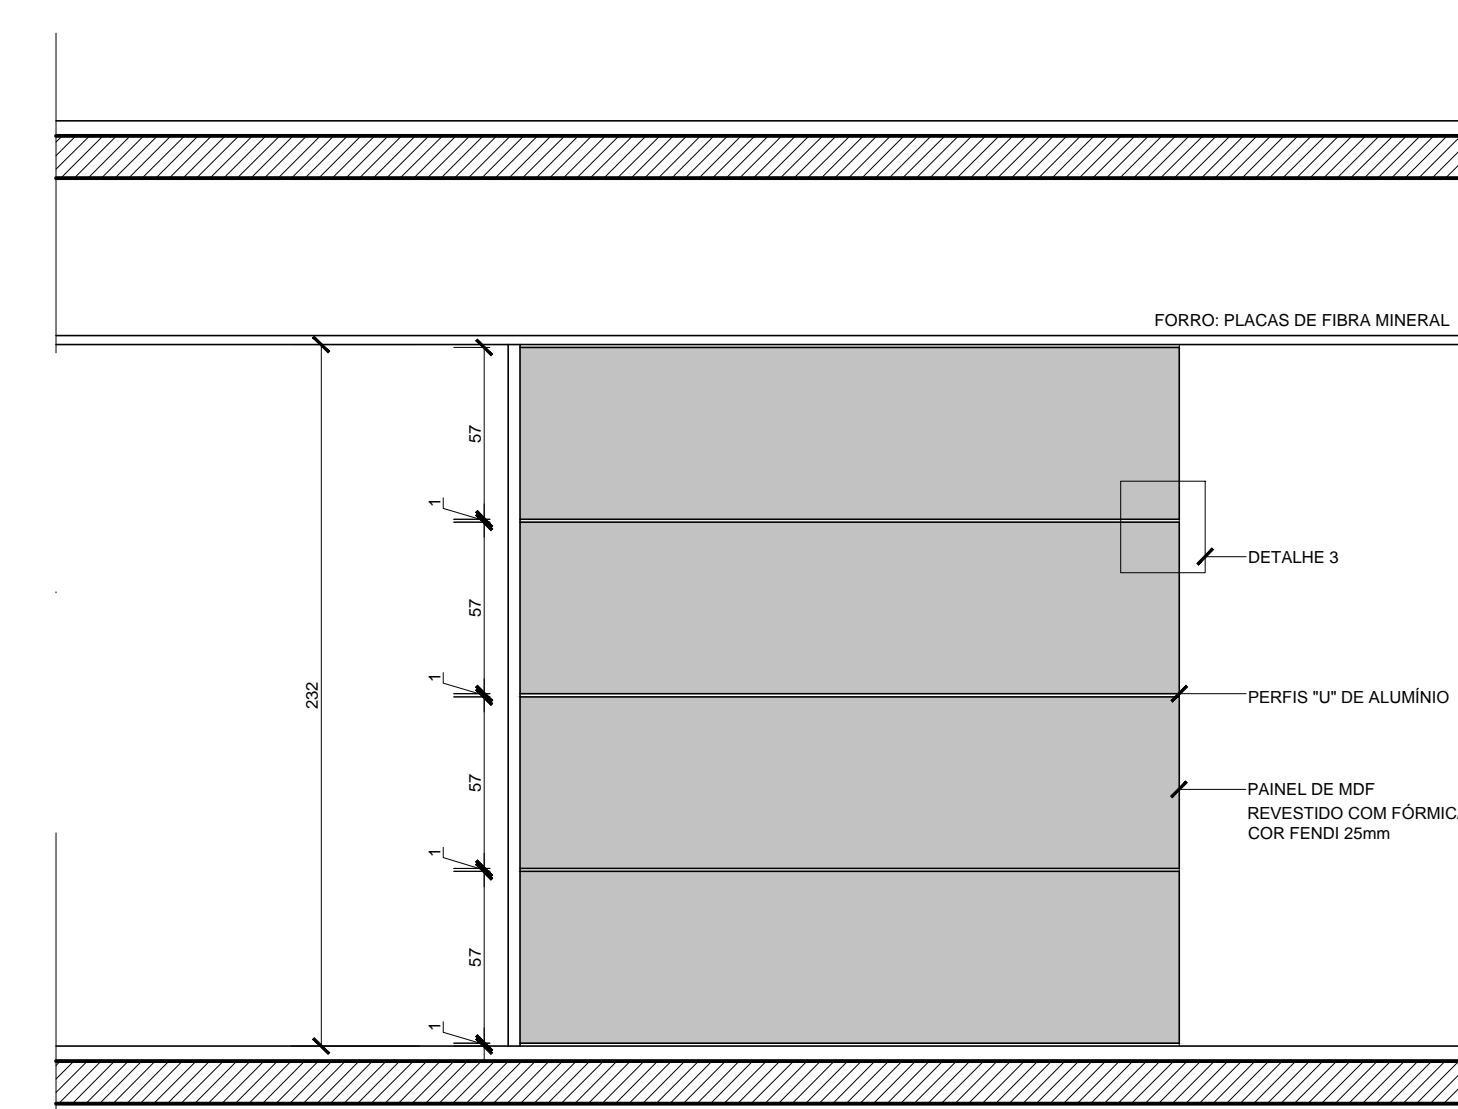

CORTE BB
ESCALA 1/25

VISTA CIRCULAÇÃO
ESCALA 1/25

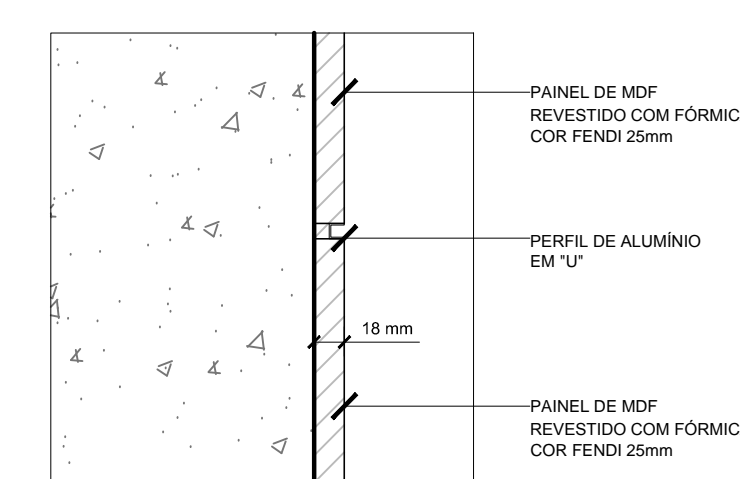

DETALHE 3
ESCALA 1/5

OBS.: CONFERIR MEDIDAS NO LOCAL ANTES DA EXECUÇÃO.

[illegible]